



# BRIGHTWATER TOWNS

## 21.5' TOWNHOUSE TRAIL SIDE

---

**THREE BEDROOM + FLEX**

INTERIOR 2527 SF

EXTERIOR 698 SF

TOTAL 3225 SF

# BRIGHTWATER TOWNS

GROUND FLOOR


THREE BEDROOM + FLEX

INTERIOR 2527 SF


EXTERIOR 698 SF

TOTAL 3225 SF


## 21.5' TOWNHOUSE TRAIL SIDE

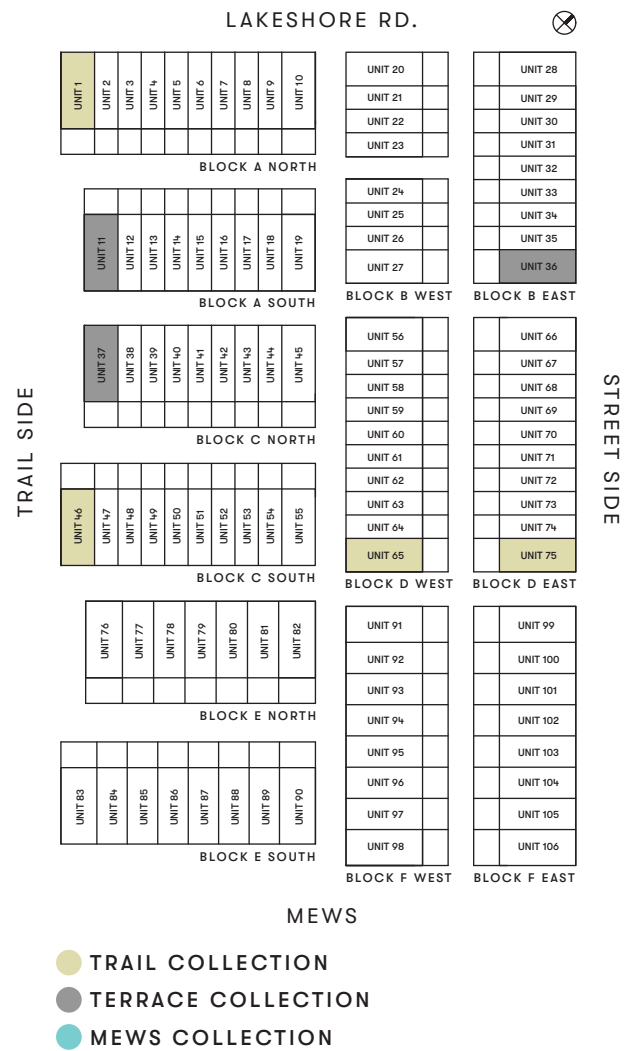

KILMER GROUP DiamondCorp dream FRAM + Slokker

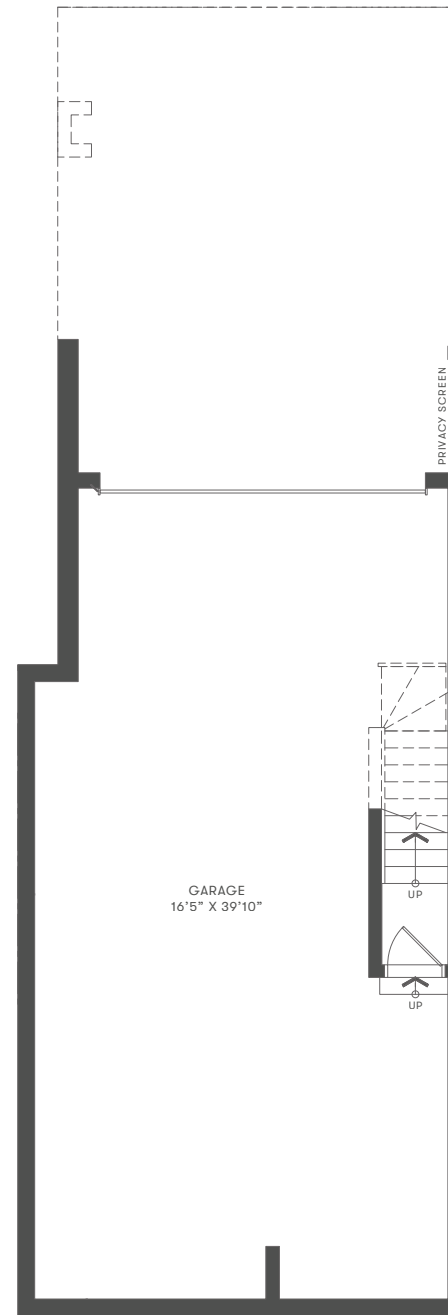

GARAGE LEVEL

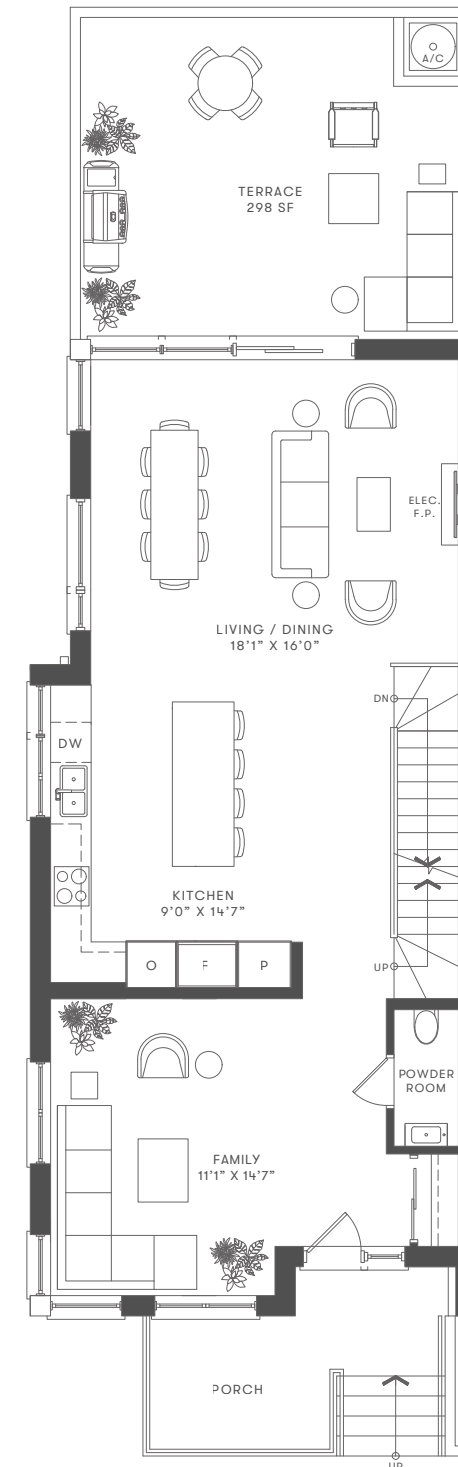

GROUND FLOOR

THIS PLAN IS NOT TO SCALE AND IS SUBJECT TO ARCHITECTURAL REVIEW AND REVISIONS. ALL SPECIFICATIONS, MATERIALS, FLOORPLANS, STATED AREAS, DIMENSIONS AND DETAILS ARE APPROXIMATE ONLY AND ARE SUBJECT TO CHANGE WITHOUT NOTICE. ACTUAL USABLE FLOOR SPACE MAY VARY FROM ANY STATED FLOOR AREA. WINDOW AND MILLION SIZES, TYPE AND LOCATIONS MAY VARY. BALCONY AND/OR TERRACE LOCATION, ENTRY, SIZE AND AREAS ARE APPROXIMATE ONLY AND ARE SUBJECT TO CHANGE WITHOUT NOTICE. ACCESS TO BALCONY AND/OR TERRACE DOOR TYPE MAY VARY. A STAIRS UP TO THE BALCONY AND/OR TERRACE MAY BE REQUIRED AT VENDOR'S DISCRETION. SIZE OF BATHROOM VANITY CAN VARY. POSITIONING OF BATHROOM VANITY AT VENDOR'S DISCRETION. BULKHEADS ARE NOT SHOWN ON THIS PLAN AND MAY BE LOCATED IN ANY AREAS OF THE UNIT AS REQUIRED BY THE VENDOR. FLOOR PLAN MAY BE MIRROR IMAGE OF WHAT IS SHOWN. ALL ILLUSTRATIONS ARE ARTIST CONCEPT ONLY. FURNITURE AND/OR KITCHEN ISLAND SHOWN ON MARKETING PLANS ARE DISPLAYED FOR ILLUSTRATION PURPOSES ONLY AND ARE NOT INCLUDED IN THE PURCHASE PRICE. E. & O.C.E. APRIL 2021.

# BRIGHTWATER TOWNS

SECOND & THIRD FLOORS


THREE BEDROOM + FLEX

INTERIOR 2527 SF

EXTERIOR 698 SF

TOTAL 3225 SF


## 21.5' TOWNHOUSE TRAIL SIDE

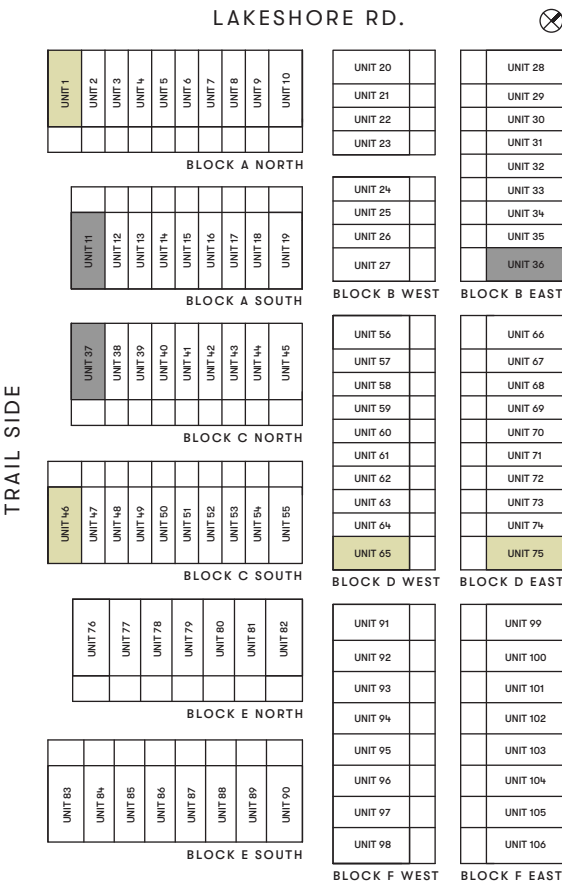


### MEWS

- TRAIL COLLECTION
- TERRACE COLLECTION
- MEWS COLLECTION

KILMER GROUP DiamondCorp dream FRAM + Slokker

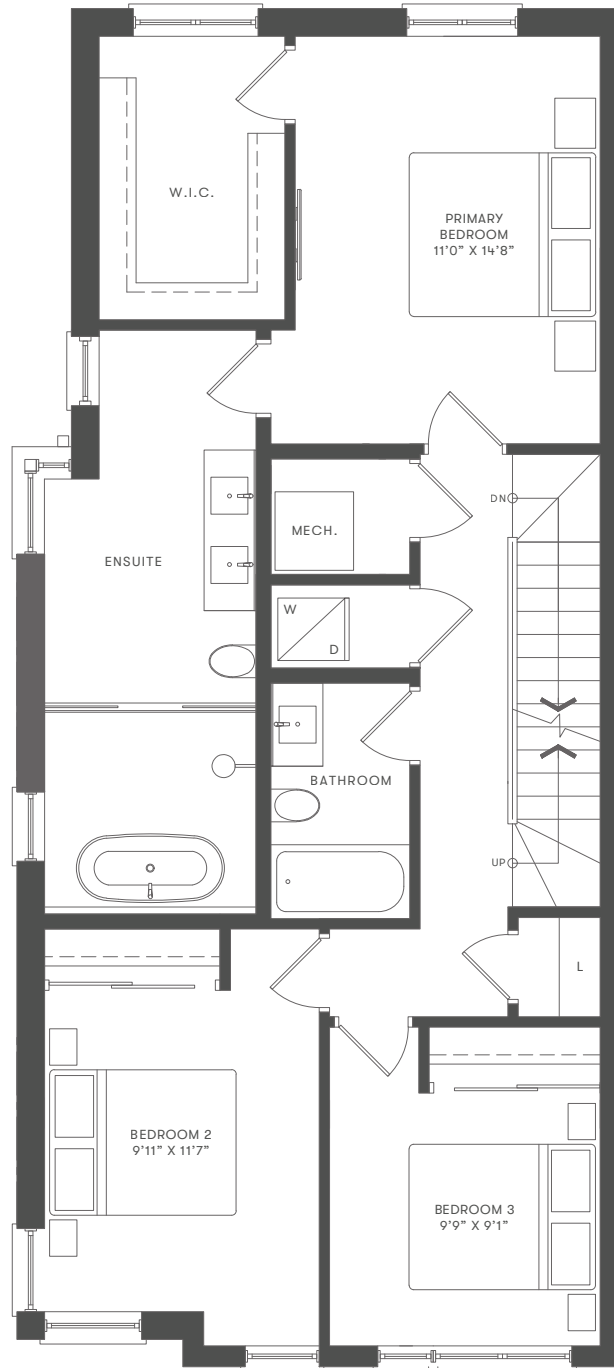

SECOND FLOOR

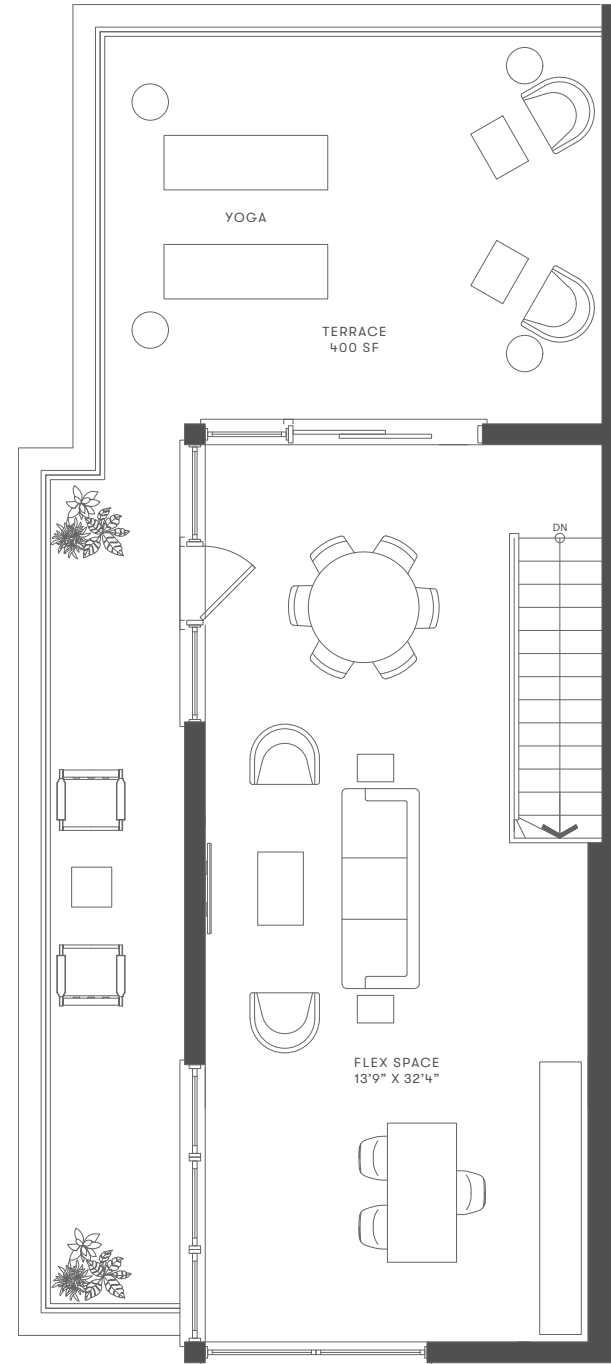

THIRD FLOOR

THIS PLAN IS NOT TO SCALE AND IS SUBJECT TO ARCHITECTURAL REVIEW AND REVISIONS. ALL SPECIFICATIONS, MATERIALS, FLOORPLANS, STATED AREAS, DIMENSIONS AND DETAILS ARE APPROXIMATE ONLY AND ARE SUBJECT TO CHANGE WITHOUT NOTICE. ACTUAL USABLE FLOOR SPACE MAY VARY FROM ANY STATED FLOOR AREA. WINDOW AND MILLION SIZES, TYPE AND LOCATIONS MAY VARY. BALCONY AND/OR TERRACE LOCATION, ENTRY, SIZE AND AREAS ARE APPROXIMATE ONLY AND ARE SUBJECT TO CHANGE WITHOUT NOTICE. ACCESS TO BALCONY AND/OR TERRACE DOOR TYPE MAY VARY. A STAIRS UP TO THE BALCONY AND/OR TERRACE MAY BE REQUIRED AT VENDOR'S DISCRETION. SIZE OF BATHROOM VANITY CAN VARY. POSITIONING OF BATHROOM VANITY AT VENDOR'S DISCRETION. BULKHEADS ARE NOT SHOWN ON THIS PLAN AND MAY BE LOCATED IN ANY AREAS OF THE UNIT AS REQUIRED BY THE VENDOR. FLOOR PLAN MAY BE MIRROR IMAGE OF WHAT IS SHOWN. ALL ILLUSTRATIONS ARE ARTIST CONCEPT ONLY. FURNITURE AND/OR KITCHEN ISLAND SHOWN ON MARKETING PLANS ARE DISPLAYED FOR ILLUSTRATION PURPOSES ONLY AND ARE NOT INCLUDED IN THE PURCHASE PRICE. E. & O. APRIL 2021.